




1 OVERALL LAYOUT PLAN
SCALE: 3/16"=1'-0"

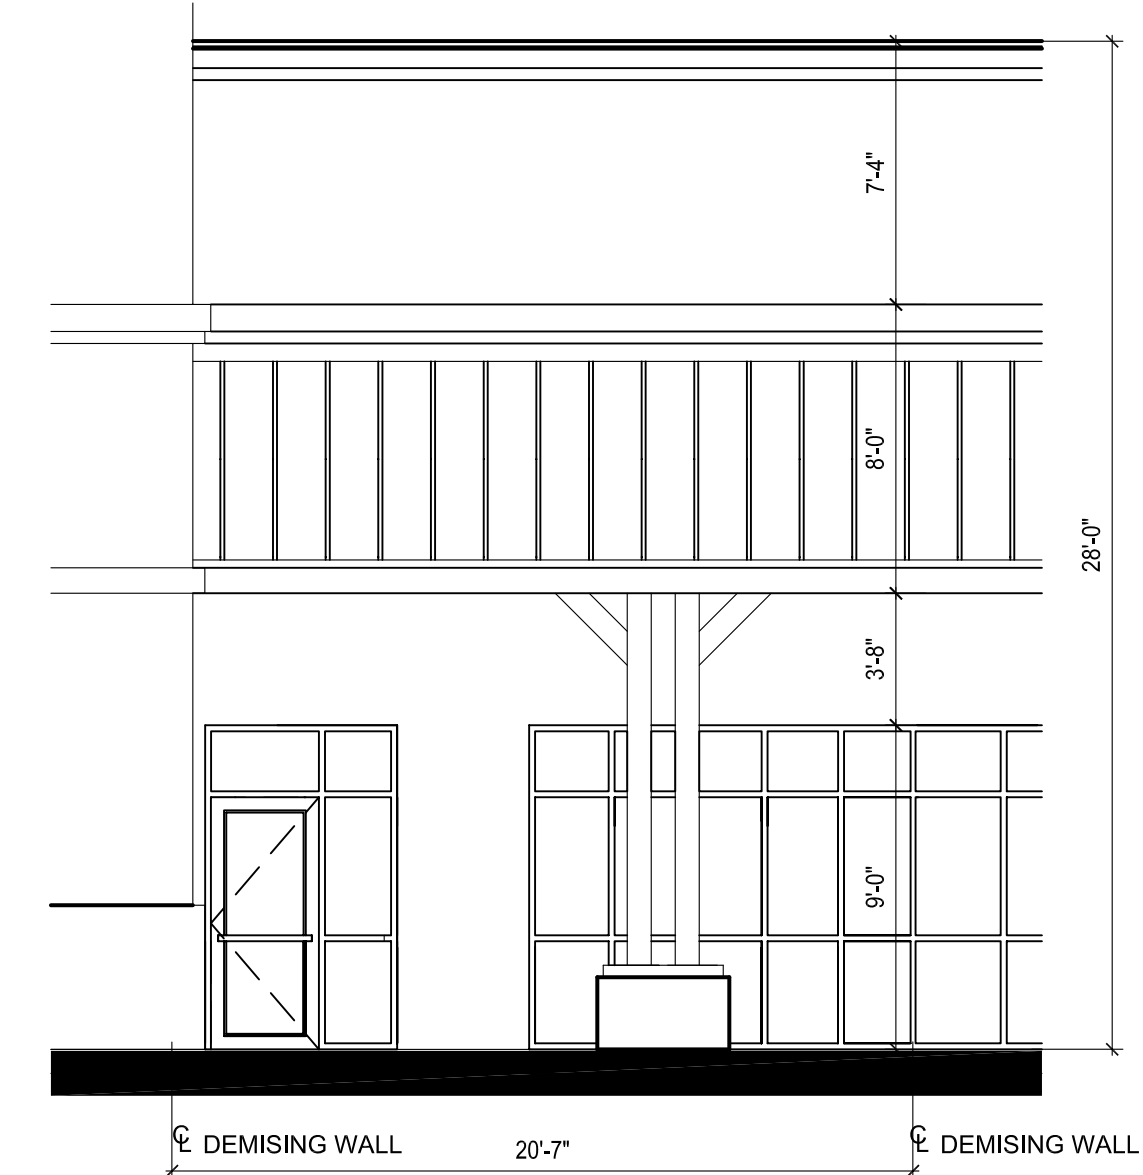

A NORTH ELEVATION
SCALE: 3/16"=1'-0"

PLAN LEGEND

- EXISTING PARTITION
- NEW PARTITION
- PARTITION TO BE DEMOLISHED
- EXISTING FIRE RATED PARTITION
- NEW FIRE RATED PARTITION
- EXISTING PARTIAL HEIGHT WALL
- NEW PARTIAL HEIGHT WALL
- NEW MASONRY PARTITION WALL
- NEW DOOR AND FRAME
- EXISTING DOOR AND FRAME
- EXISTING DOOR AND FRAME ON SHELL DRAWINGS TO BE REMOVED ON SITE

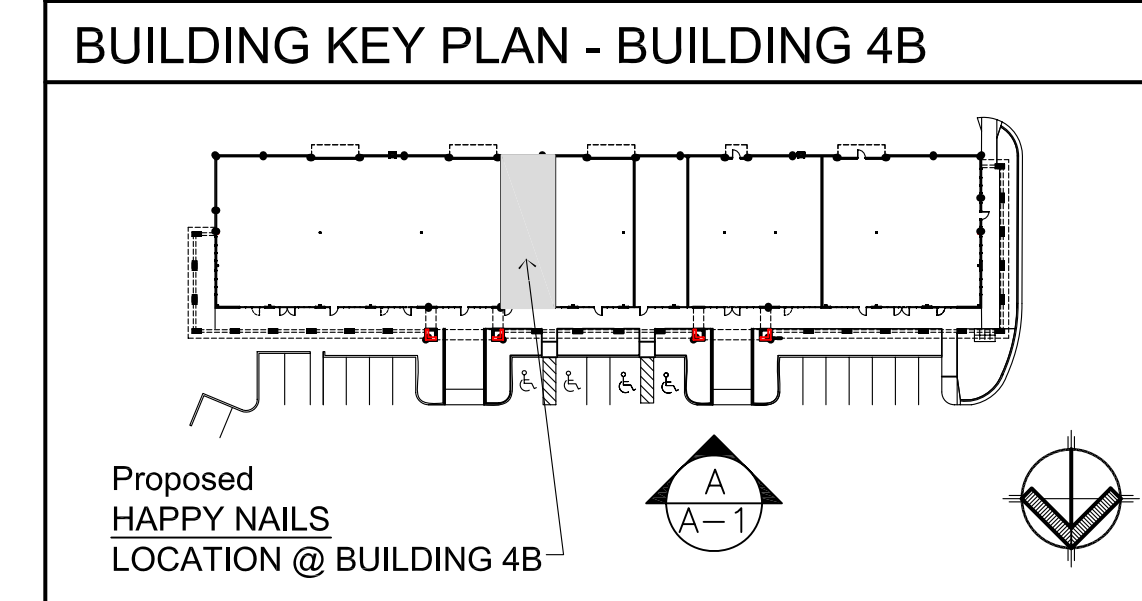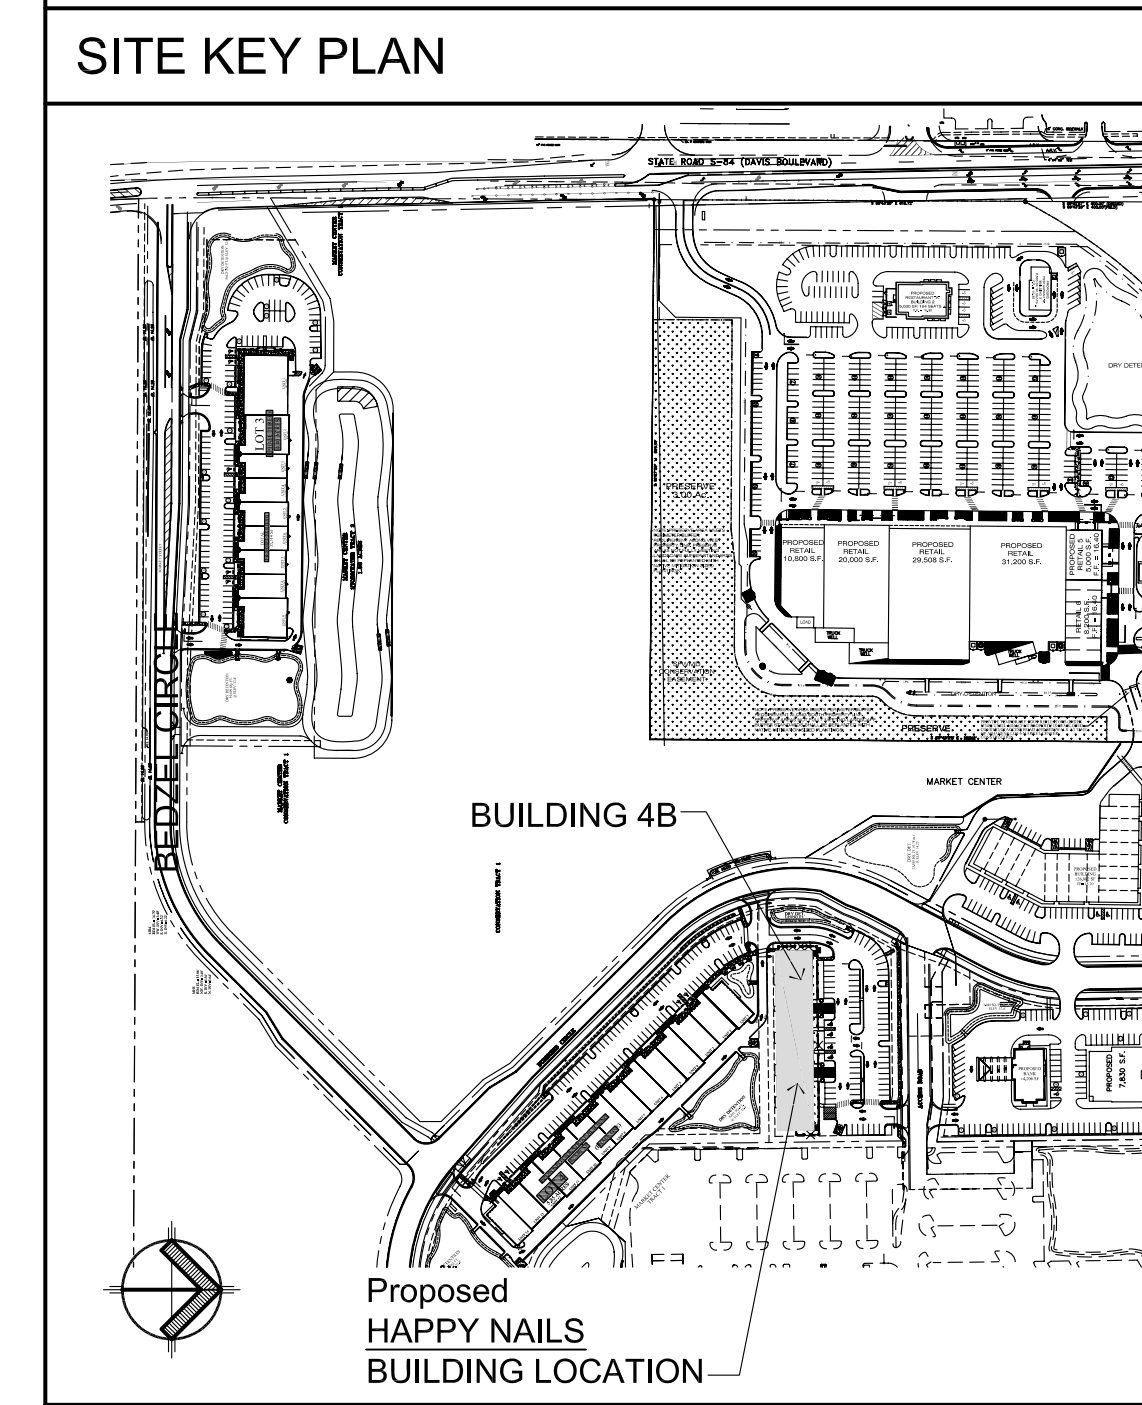

NOTES

Special Information:
THIS DRAWING PREPARED FOR TENANT IMPROVEMENTS TO AN EXISTING BUILDING OR BUILDING CONSTRUCTED BY OTHERS.
IT IS UNDERSTOOD THAT ANY WARRANTY INFORMATION CONCERNING EQUIPMENT INSTALLED MUST BE FORWARDED TO THE OWNER AND THAT ANY AND ALL CONTRACTORS SHALL GUARANTEE THEIR WORK FOR A PERIOD OF ONE YEAR FROM THE DATE OF OWNERS ACCEPTANCE.
ARCHITECT IS NOT RESPONSIBLE FOR MATERIALS, METHODS, INSTALLATION, AND CONSTRUCTION WHICH DEVIATE FROM CONSTRUCTION DOCUMENTS AND SPECIFICATIONS.

DRAWING REVISIONS:	No.	DATE	BY	REMARKS	
				DATE	BY
	1	3-22-07	MJK	ISSUED TO LEASING	

PROPERTY No.: **3265**

FLOOR AREA: **1,225 S.F.**

PLAN STATUS: **DCP**

PROPERTY: **WESTPORT MARKET CENTER**
BUILDING No. 4B
COLLIER BOULEVARD & DAVIS BOULEVARD
NAPLES, FLORIDA

TENANT NAME: **HAPPY NAILS**

DRAWING TITLE: **Overall LAYOUT PLAN & FRONT ELEVATION**

BENDERSON DEVELOPMENT COMPANY, LLC.
8441 COOPER CREEK BOULEVARD
UNIVERSITY PARK, FLORIDA 34201
Phone (941) 359-8303 Fax (941) 359-1836

DRAWN BY: **MJK**

CHECKED BY: **DPH**

DATE: **3-22-07**

DRAWING No.: **A-1**